



LEGEND

- ① EQ TANK FOR RECYCLED WATER
- ② RECYCLED WATER TREATMENT
- ③ DISINFECTION
- ④ RECYCLED WATER STORAGE
- ⑤ RECYCLED WATER PUMP STATION
- ⑥ EQUIPMENT & TRUCK PARKING
- ⑦ DRYING BED
- ⑧ STAFF RESIDENCE
- ⑨ STAFF ON-CALL RES.
- ⑩ AERATION BASINS
- ⑪ SECONDARY CLAIRFIERS
- ⑫ AEROBIC DIGESTER
- ⑬ DIGESTER BLOWER BUILDING
- ⑭ ELECTRICAL ROOM
- ⑮ INFLUENT EQ TANK

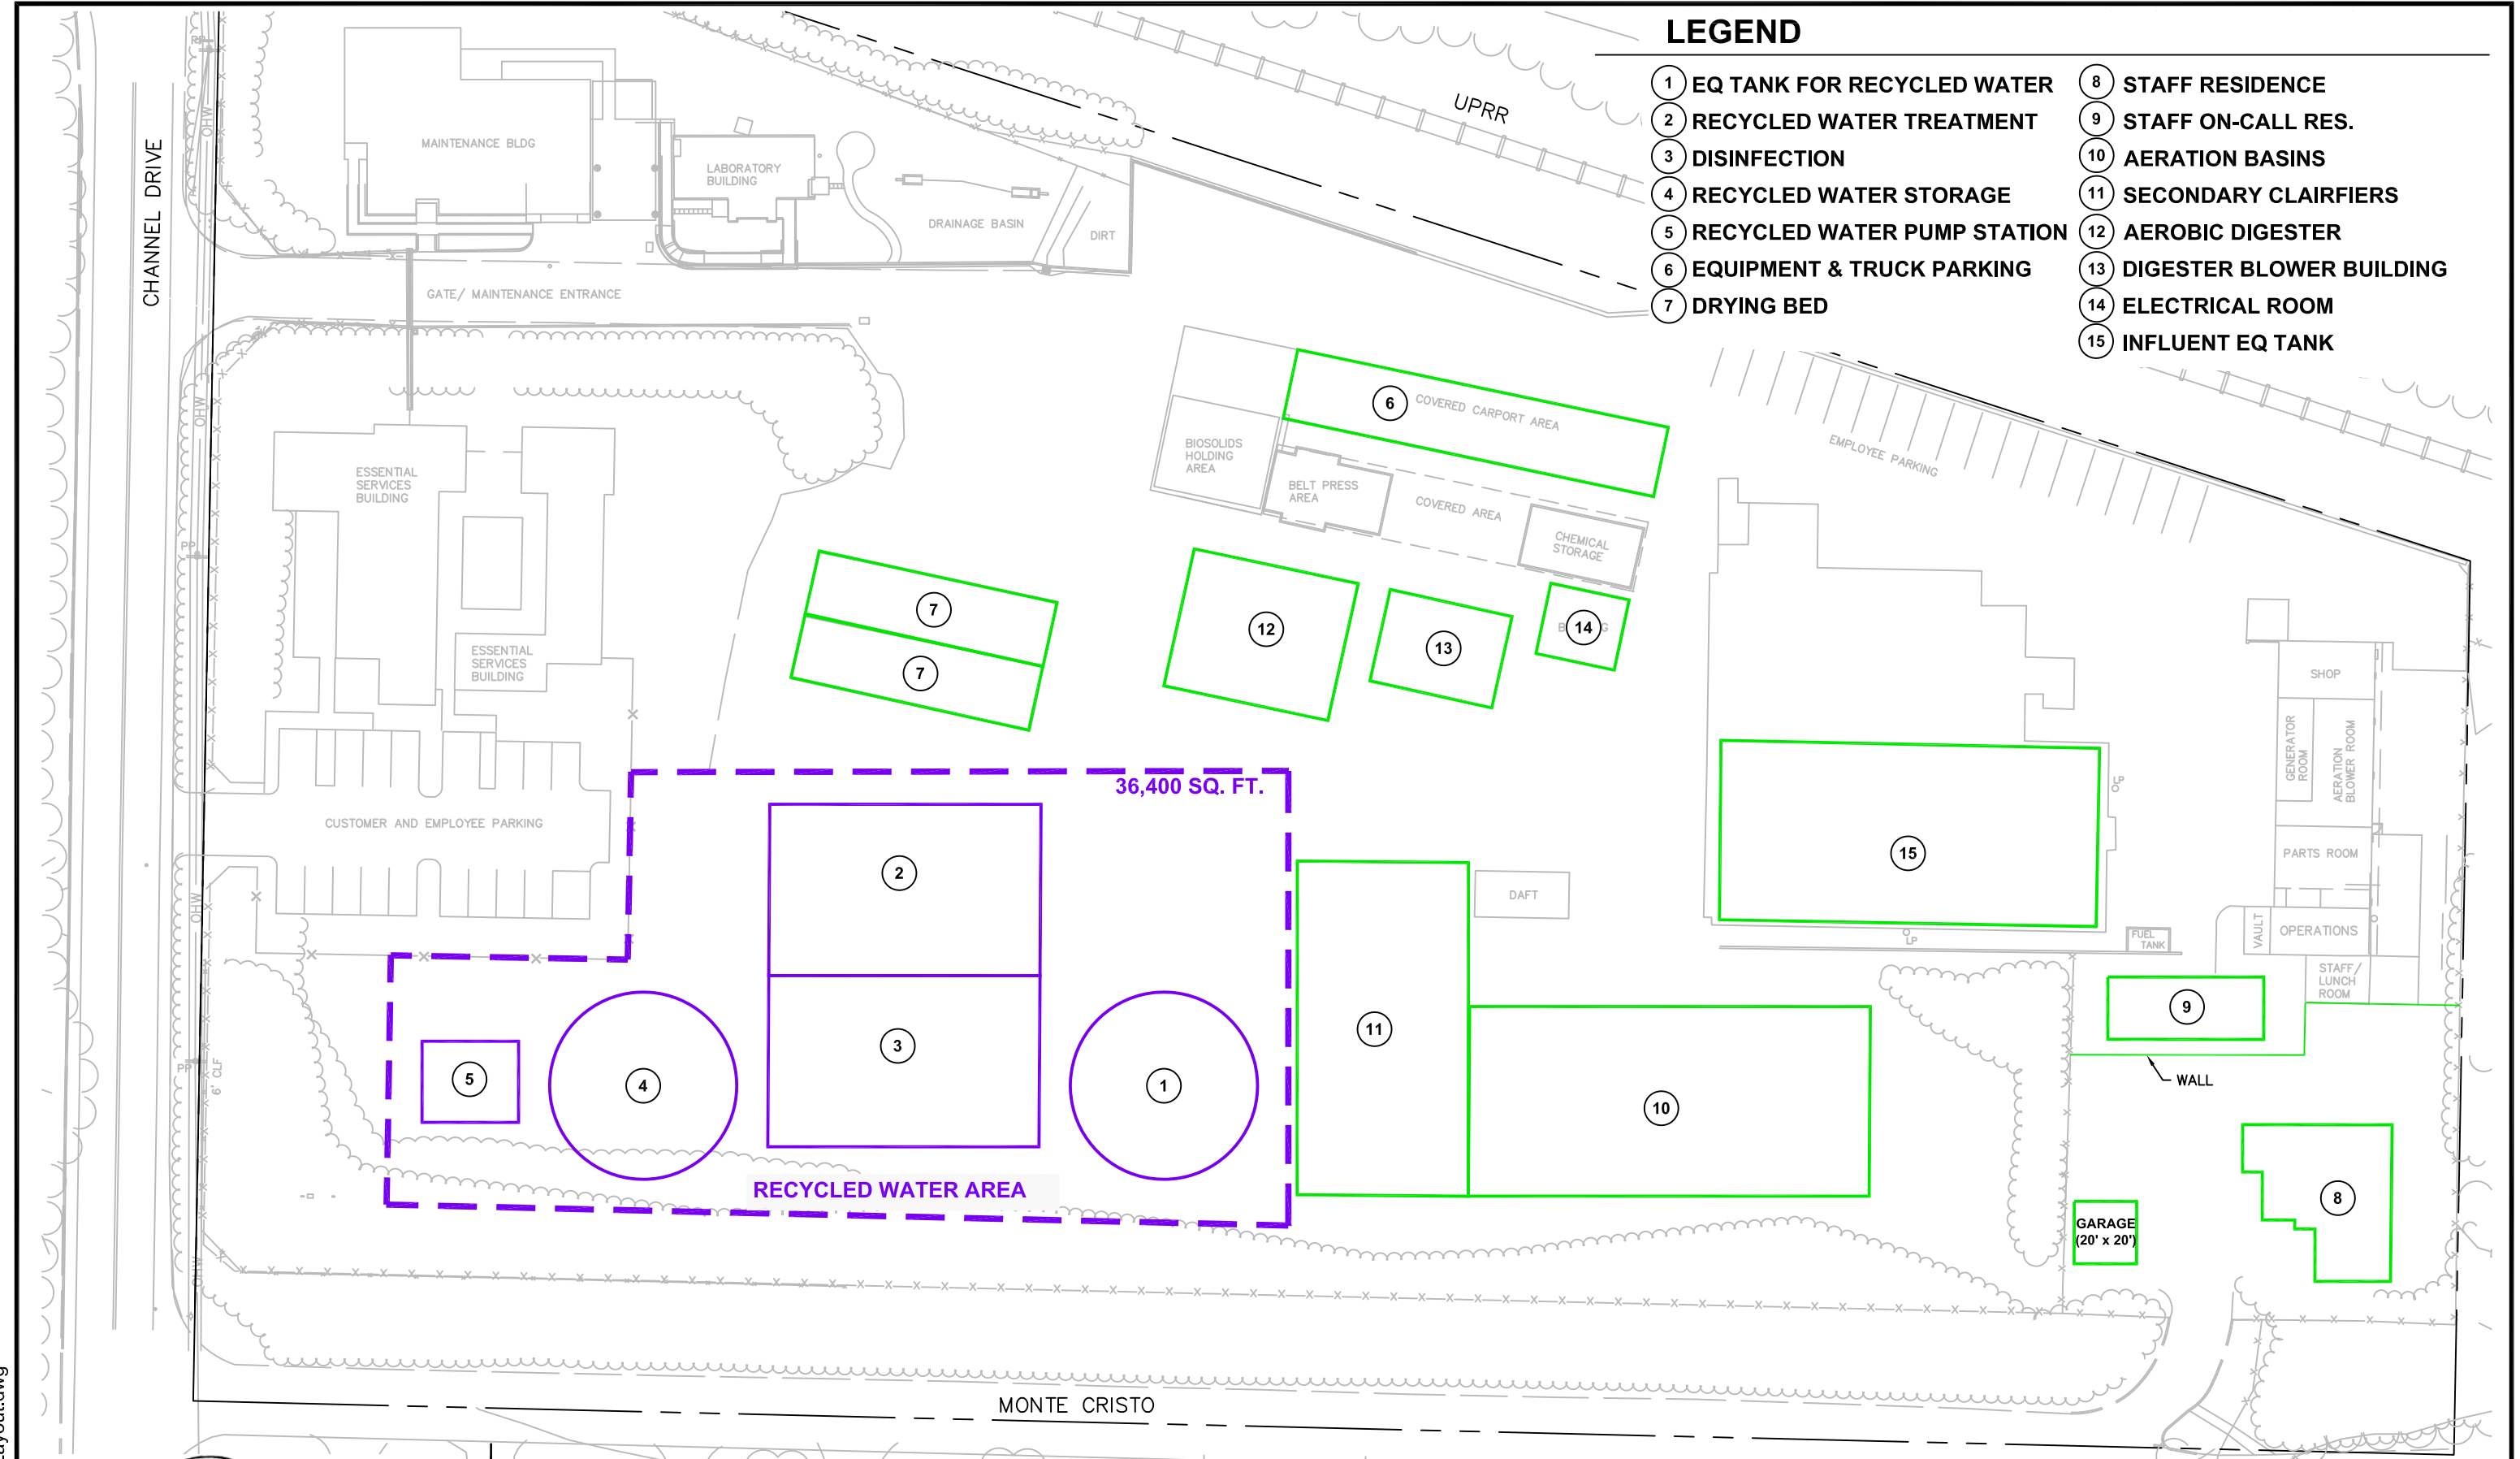

Master Plan Site Layout.dwg

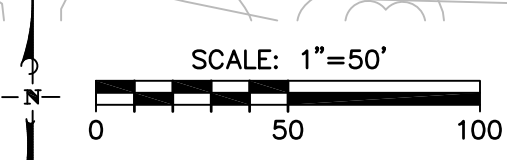

**OVERALL SITE PLAN
2004 MASTER PLAN
REVISED 2017**
MONTECITO SANITARY DISTRICT